




TEGNET/KONSTR. AV	KONTR.	ARBEIDSNR.	SKALA 1:50
2022.1c (913e31e)	Stryn, 25.04.2022	110213	Side 1/1
		KODE TYPE POS	TEGNINGSNUMMER
			REV.

25.04.2022 - 14:05  
2022.1c (913e31e)

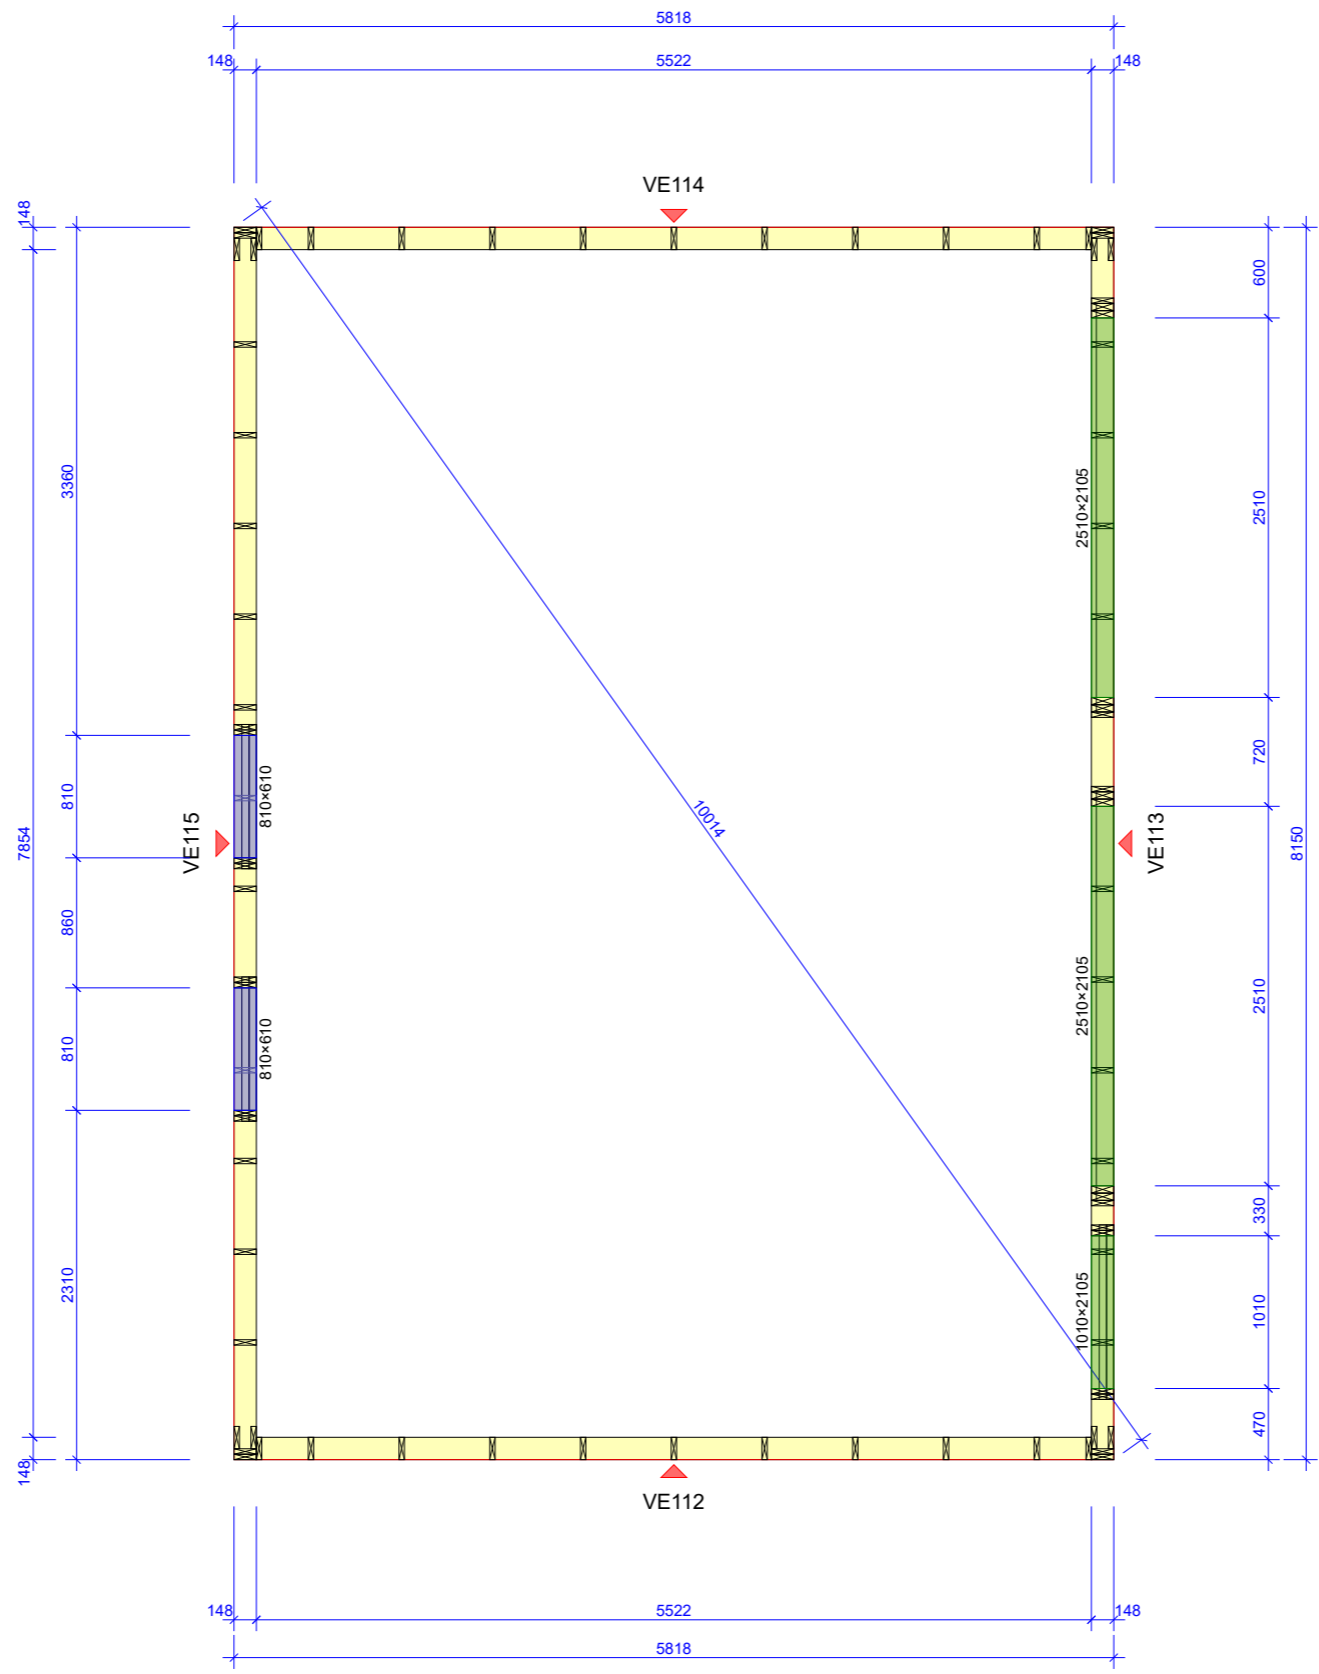

TEGNET/KONSTR. AV	KONTR.	ARBEIDSNR.	SKALA 1:50
Stryn, 25.04.2022		110213	Side 1/1
2022.1c (913e31e)		KODE TYPE POS	TEGNINGSNUMMER
			REV.

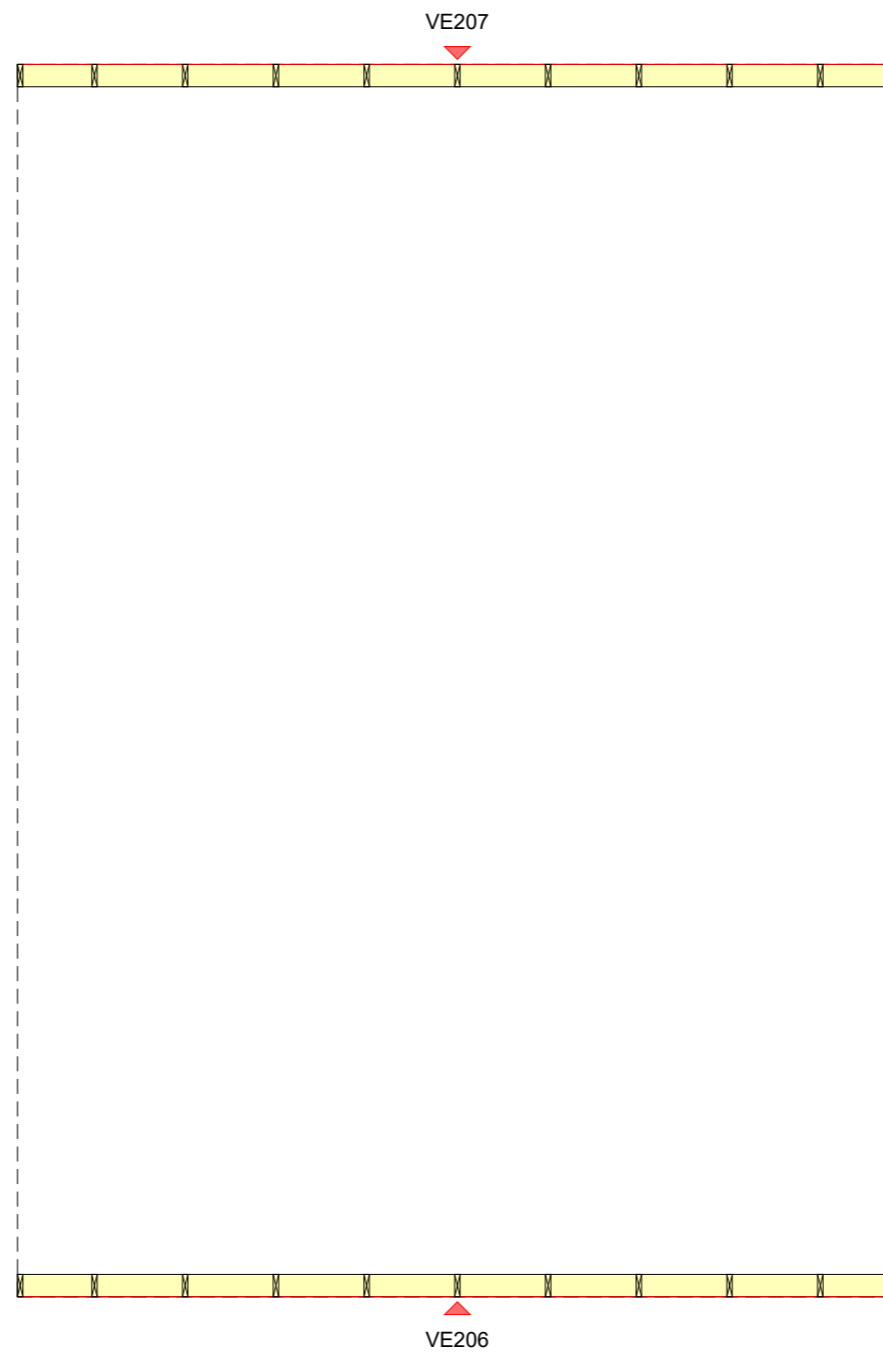

				
TEGNET/KONSTR. AV	KONTR.	ARBEIDSNR.		
Stryn, 25.04.2022		110213	KODE TYPE POS	TEGNINGSNUMMER
25.04.2022 - 14:05 2022.1c (913e31e)				REV.
			SKALA 1:50	Side 1/1